


2011-11-29 3:46 PM MPACHKOSKI \\GUA\VR1\PROJECTS\0452-DPW\045209002 - LAYON LANDFILL CWSOLID WASTE TRANSFER STATION MODERNIZATION\CADD\SHEETS\DRAWING LAYOUT 11-3-2011 2B.DWG

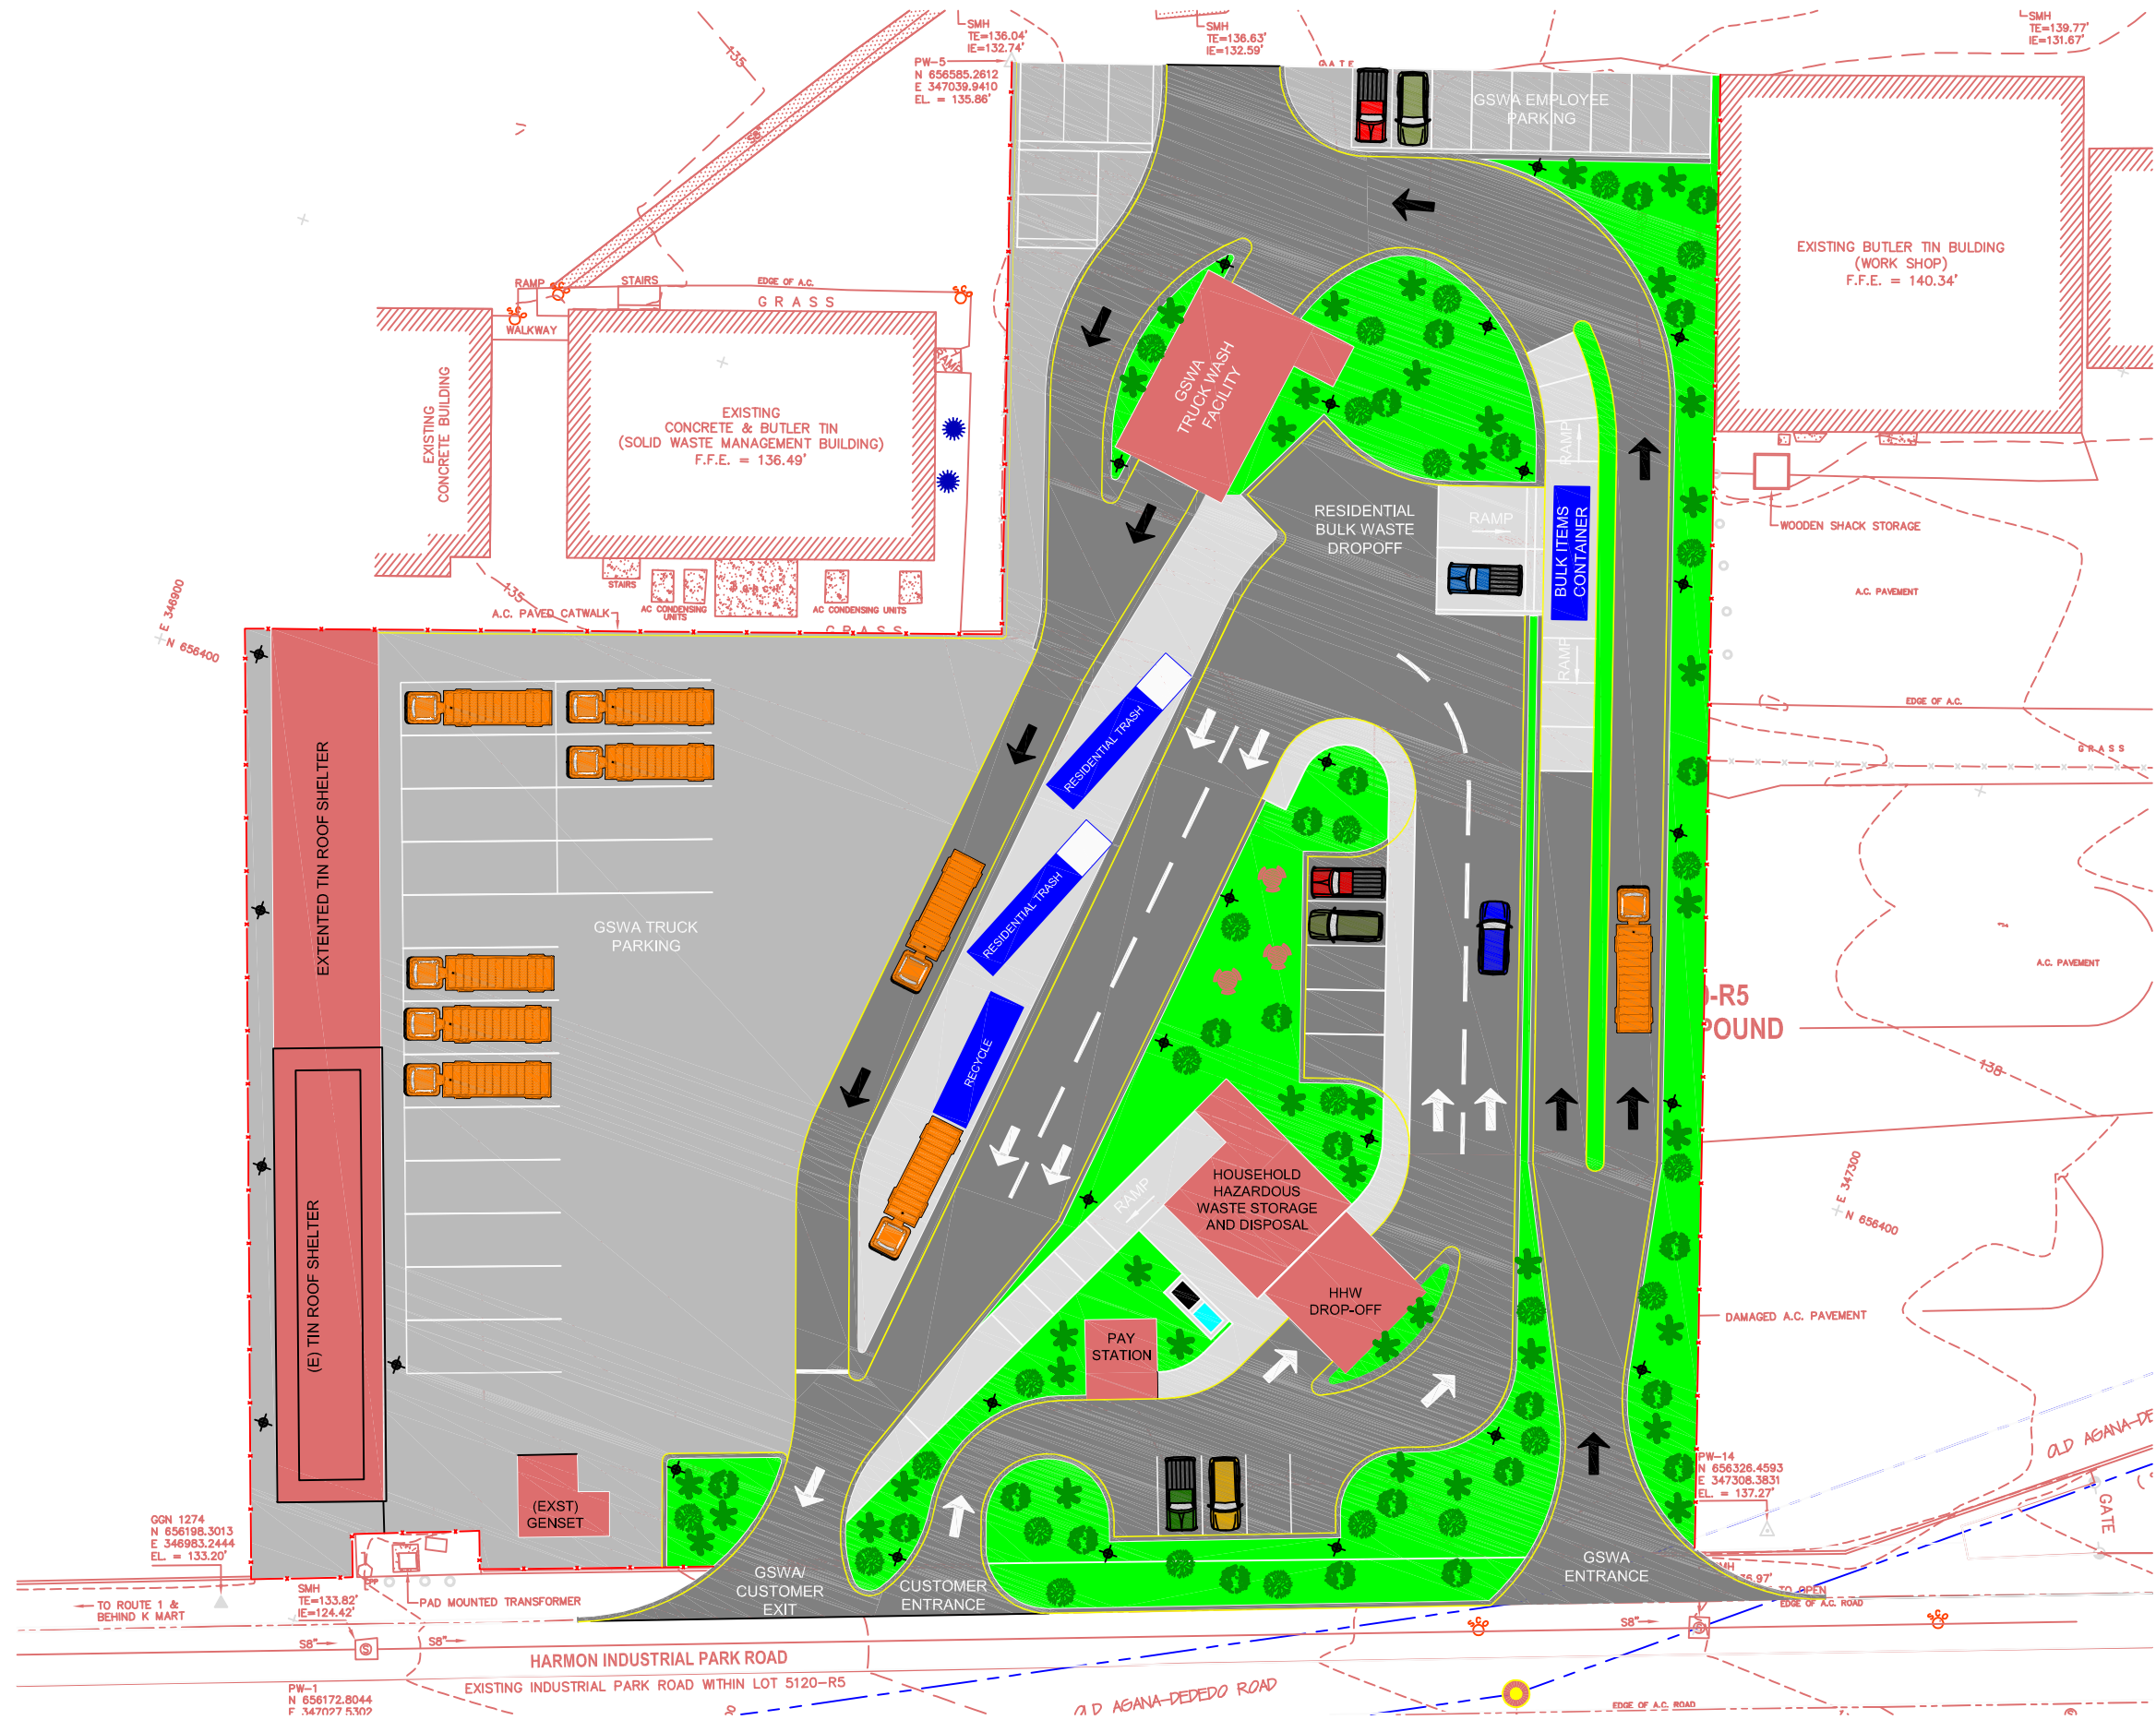

LEGEND:

- LUMINAIRE
- OIL - RECYCLED
- ANTI-FREEZE
- CONCRETE PAVEMENT
- LANDSCAPING/
STORMWATER
RETENTION AREA
- CUSTOMERS
- SWMD VEHICLES

GBB, INC. - RECEIVER
GUAM SOLID WASTE AUTHORITY
DIVISION

PROJ NO: XXXXX-XX-XXX
DRWN: MP CHKD: PS

C-4

SHEET 4 OF 5

BAR IS ONE INCH ON
ORIGINAL DRAWING
0 1"

REUSE OF DOCUMENTS
This document and the ideas and designs incorporated herein, as an integral part of the project, shall not be reused in whole or in part for any other project without Winzler & Kelly's written authorization.
© 2010 Winzler & Kelly

WINZLER & KELLY
495 Tescont Circle Santa Rosa, CA 95401
tel (707) 523-1010 ♦ fax (707) 527-9679 ♦ www.w-and-k.com
SUBCONSULTANT